



Note:
Base mapping and related information
furnished by Angel Fire Resort. Existing
utility location mapping furnished by the
Village of Angel Fire.

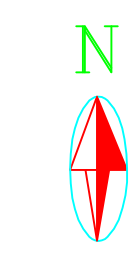

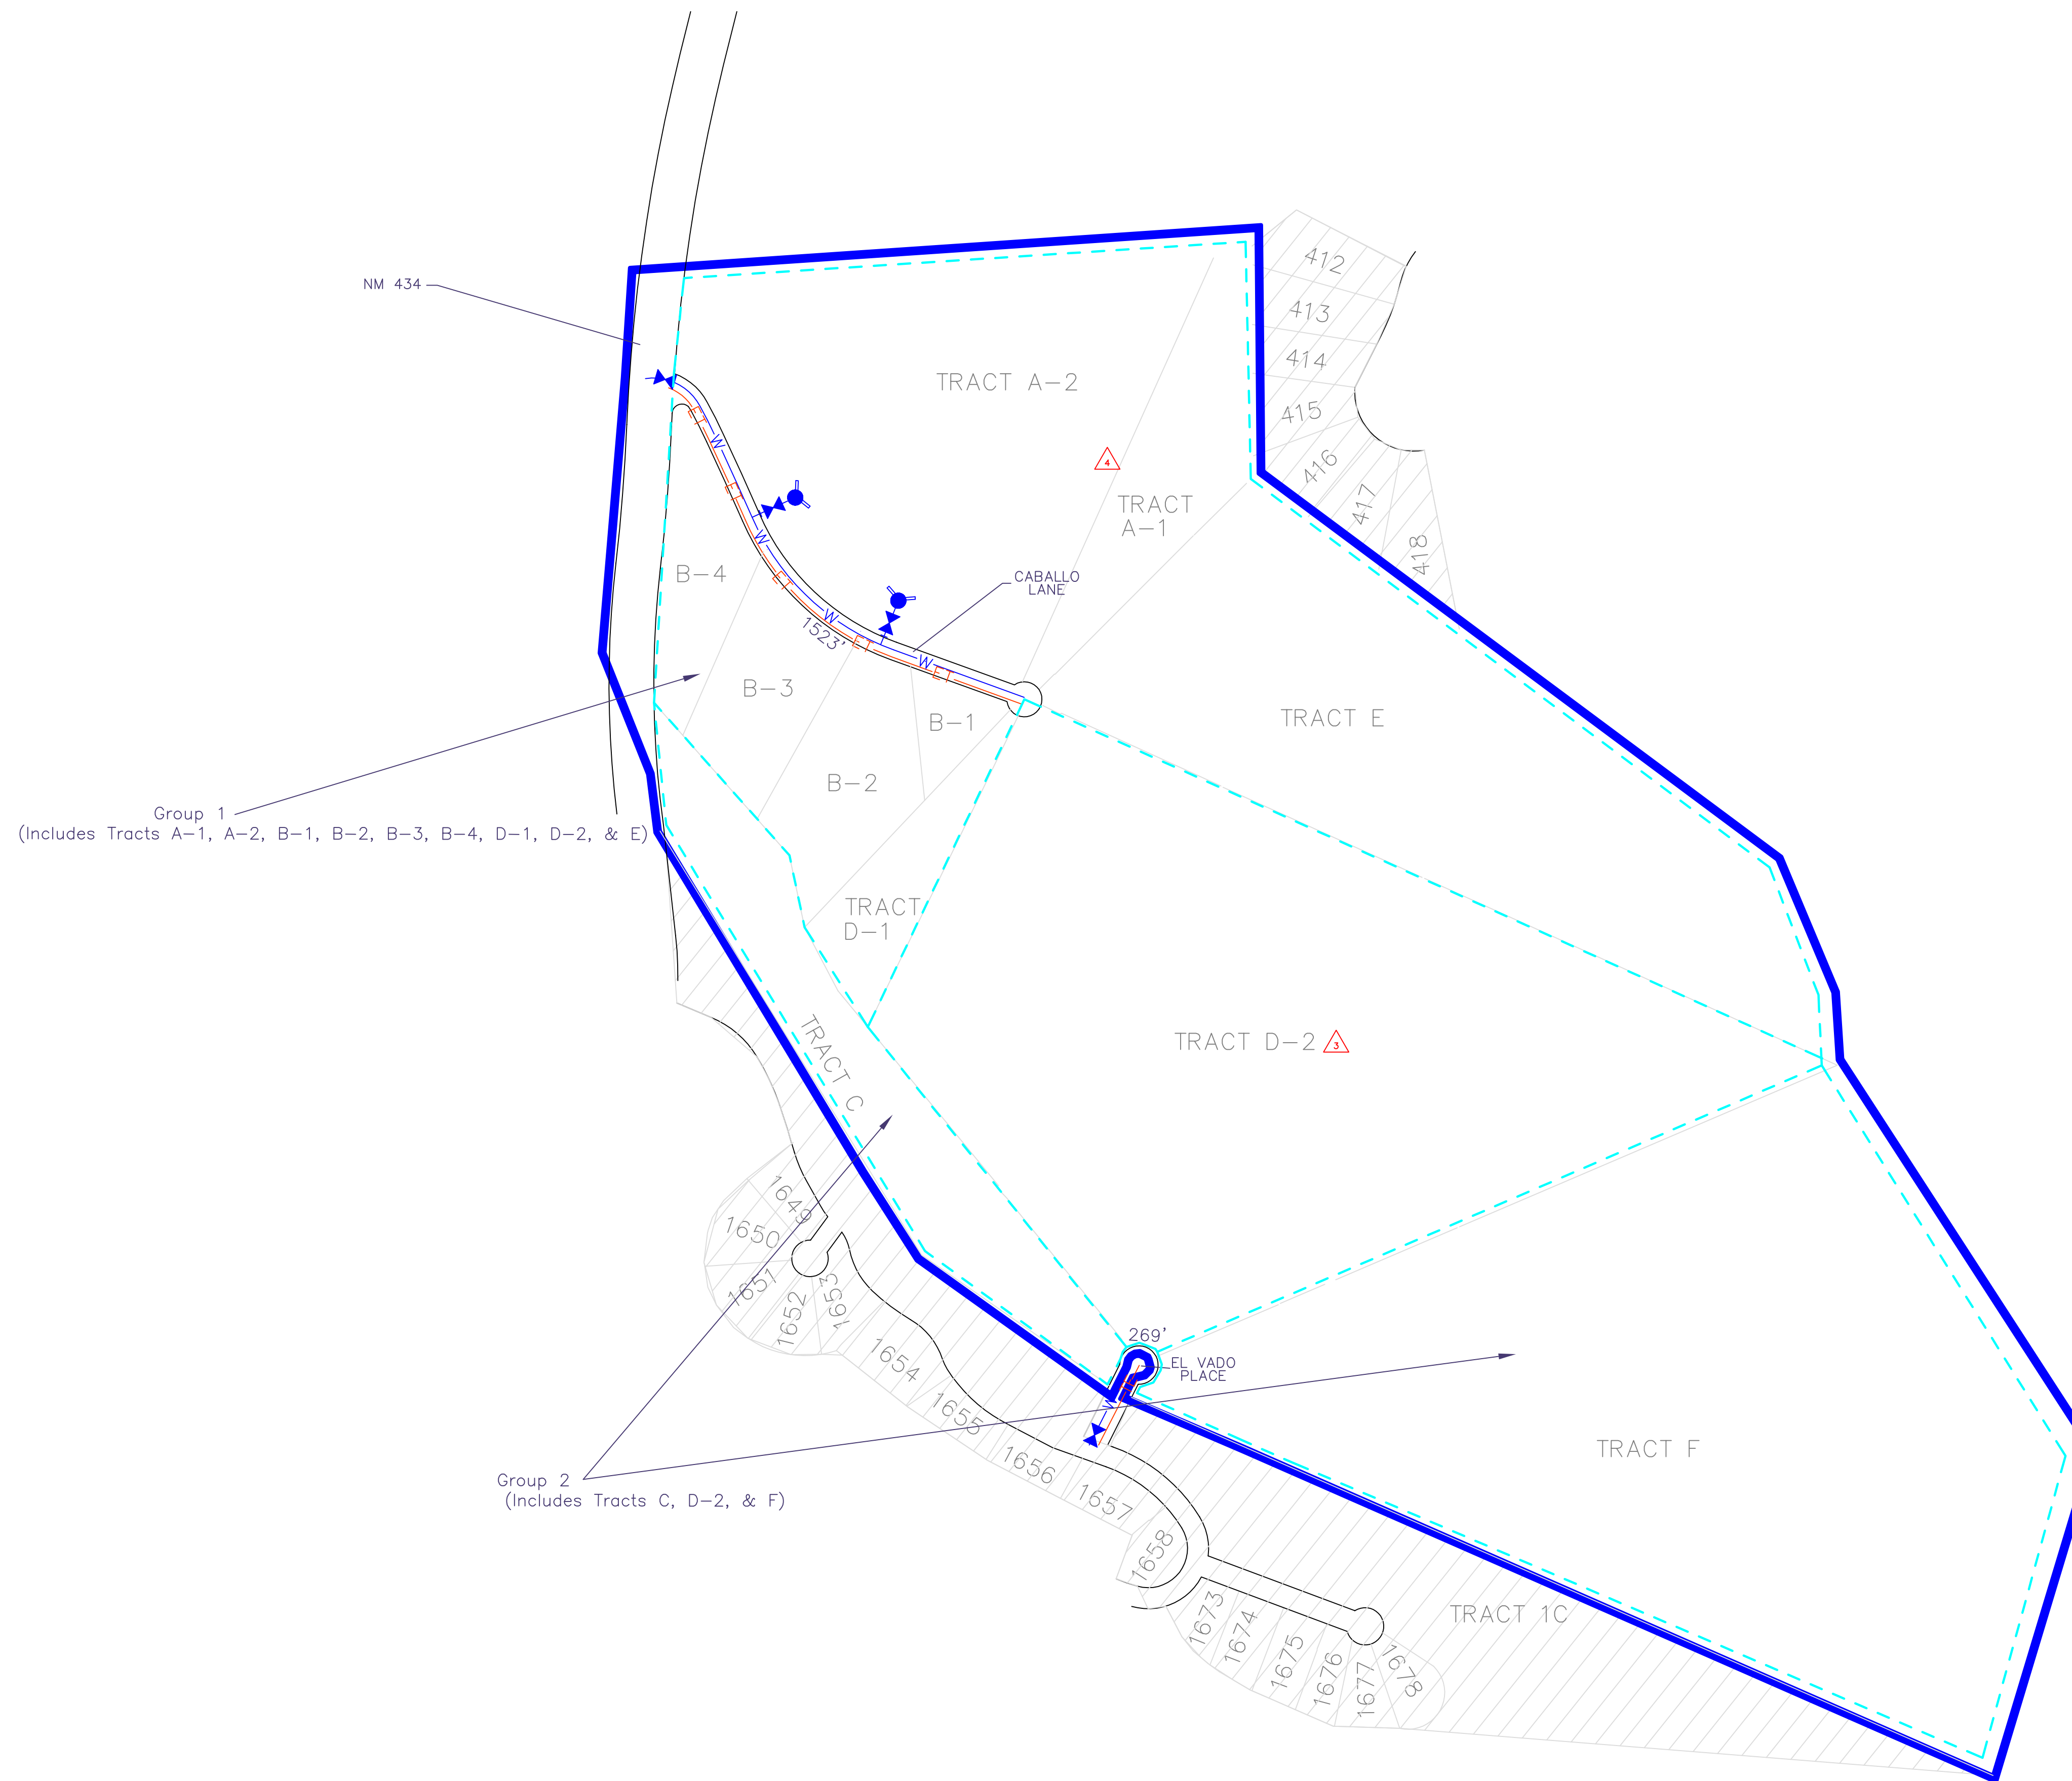





CHALETS UNIT 1A AMENDED 

SCALE: 1:300

 Note : Tract D-2 is included in assesment for groups 2 & 3



LEGEND

-  Proposed Fire Hydrant Assembly
-  Proposed Water Line
-  Electrical & Telephone Common Trench
-  Proposed Sanitary Sewer Line
-  Proposed Sanitary Sewer Manhole
-  Proposed Water Valve
-  Assesment Boundary 

CHALETS UNIT 1A AMENDED
WATER/SANITARY SEWER IMPROVEMENTS

 1/12/06 CHALET 1A REPLATED
 1/19/06 ASSESSMENT BOUNDARY
 1/19/06 DUAL ASSESSMENTS
 2/13/06 TRACTS A-1,2 REPLAT

JPM
 JAV
 JPM
 JPM
 PROJ. ENG